



| | | | | | |
|-------|---------|---------|---------|---------|-------------|
| 60120 | 102" | 145" | 2 | 3800LBS | 80" |
| 4896 | 90" | 121" | 2 | 3500LBS | 68" |
| 4848 | 90" | 73" | 1 | 2050LBS | 68" |
| MODEL | DIM "A" | DIM "B" | DIM "C" | WEIGHT | FRAME WIDTH |

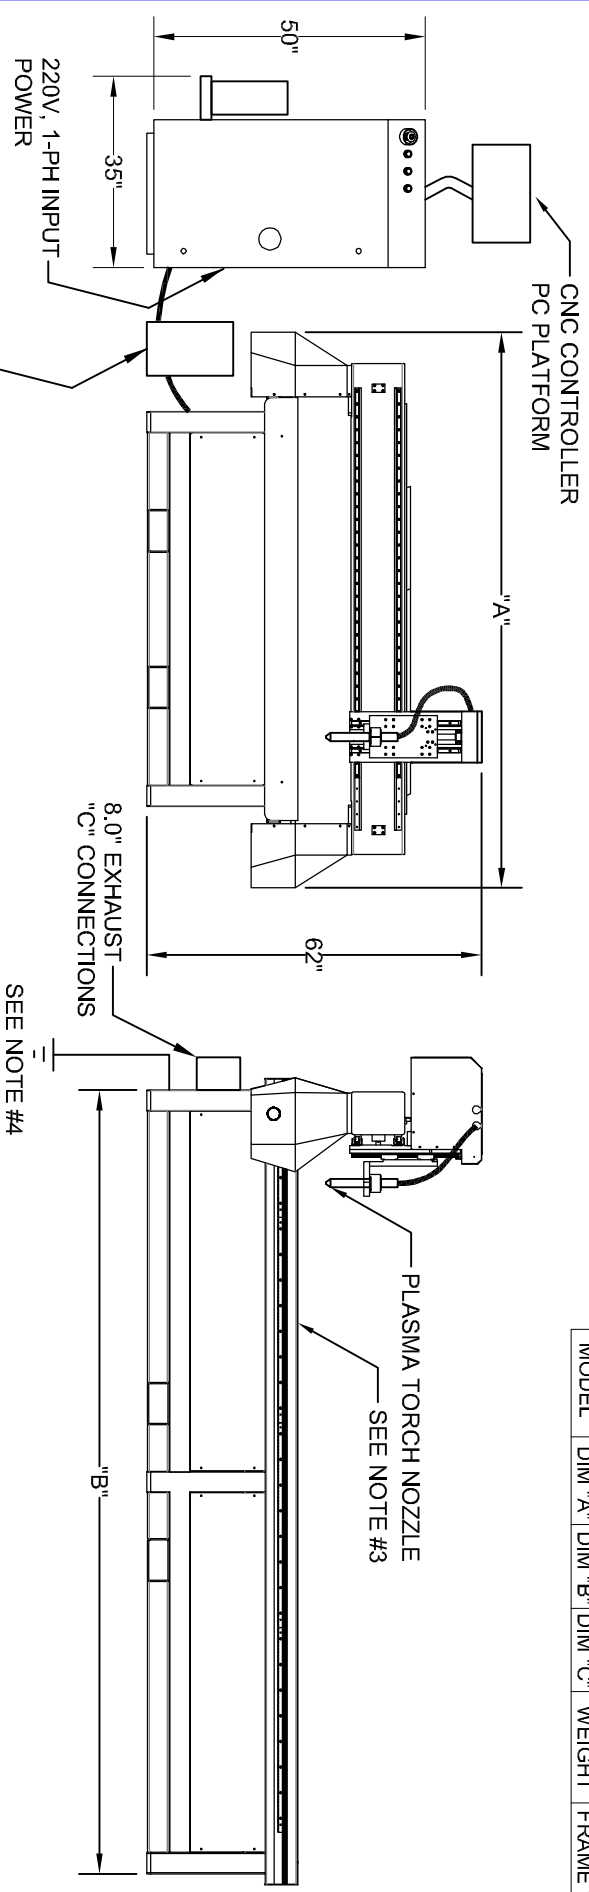

- NOTES:
- 1-A CLEAN DRY NON FLUCCUATING 90PSI AIR SOURCE REQUIRED
 - 2-CHECK POWERMAX MODEL FOR ELECTRICAL REQUIREMENTS.
 - 3-TO USE DOWNDRAFT TABLE WATER TRAY MUST BE REMOVED
 - 4-9 FOOT GROUND ROD MUST BE INSTALLED AND CONNECTED TO FRAME

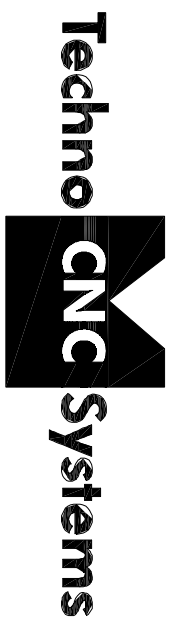

29 TRADE ZONE DR. RONKONKOMA NY 11779 PH 631-648-7481

HD-II CNC PLASMA FLOOR PLAN

| | | | | | | | |
|----------------------------|--|------------------------|--|----------------|--|---------------|--|
| MAT. | | QTY REQD: | | ORIG. DATE | | DRAWN BY: | |
| BREAK CORNERS & EDGES .015 | | UNSPECIFIED TOLERANCES | | UNITS: | | SCALE: | |
| FRAC. +/- 1/32 | | .XX +/- .010 | | ANGLE +/- 1/2° | | .XXX +/- .005 | |
| PART NO. | | DWG NO. | | | | | |

| | | |
|-----|------|-------------|
| NO. | DATE | DESCRIPTION |
|-----|------|-------------|